


HANGAR - PIANO TERRA, scala 1:100

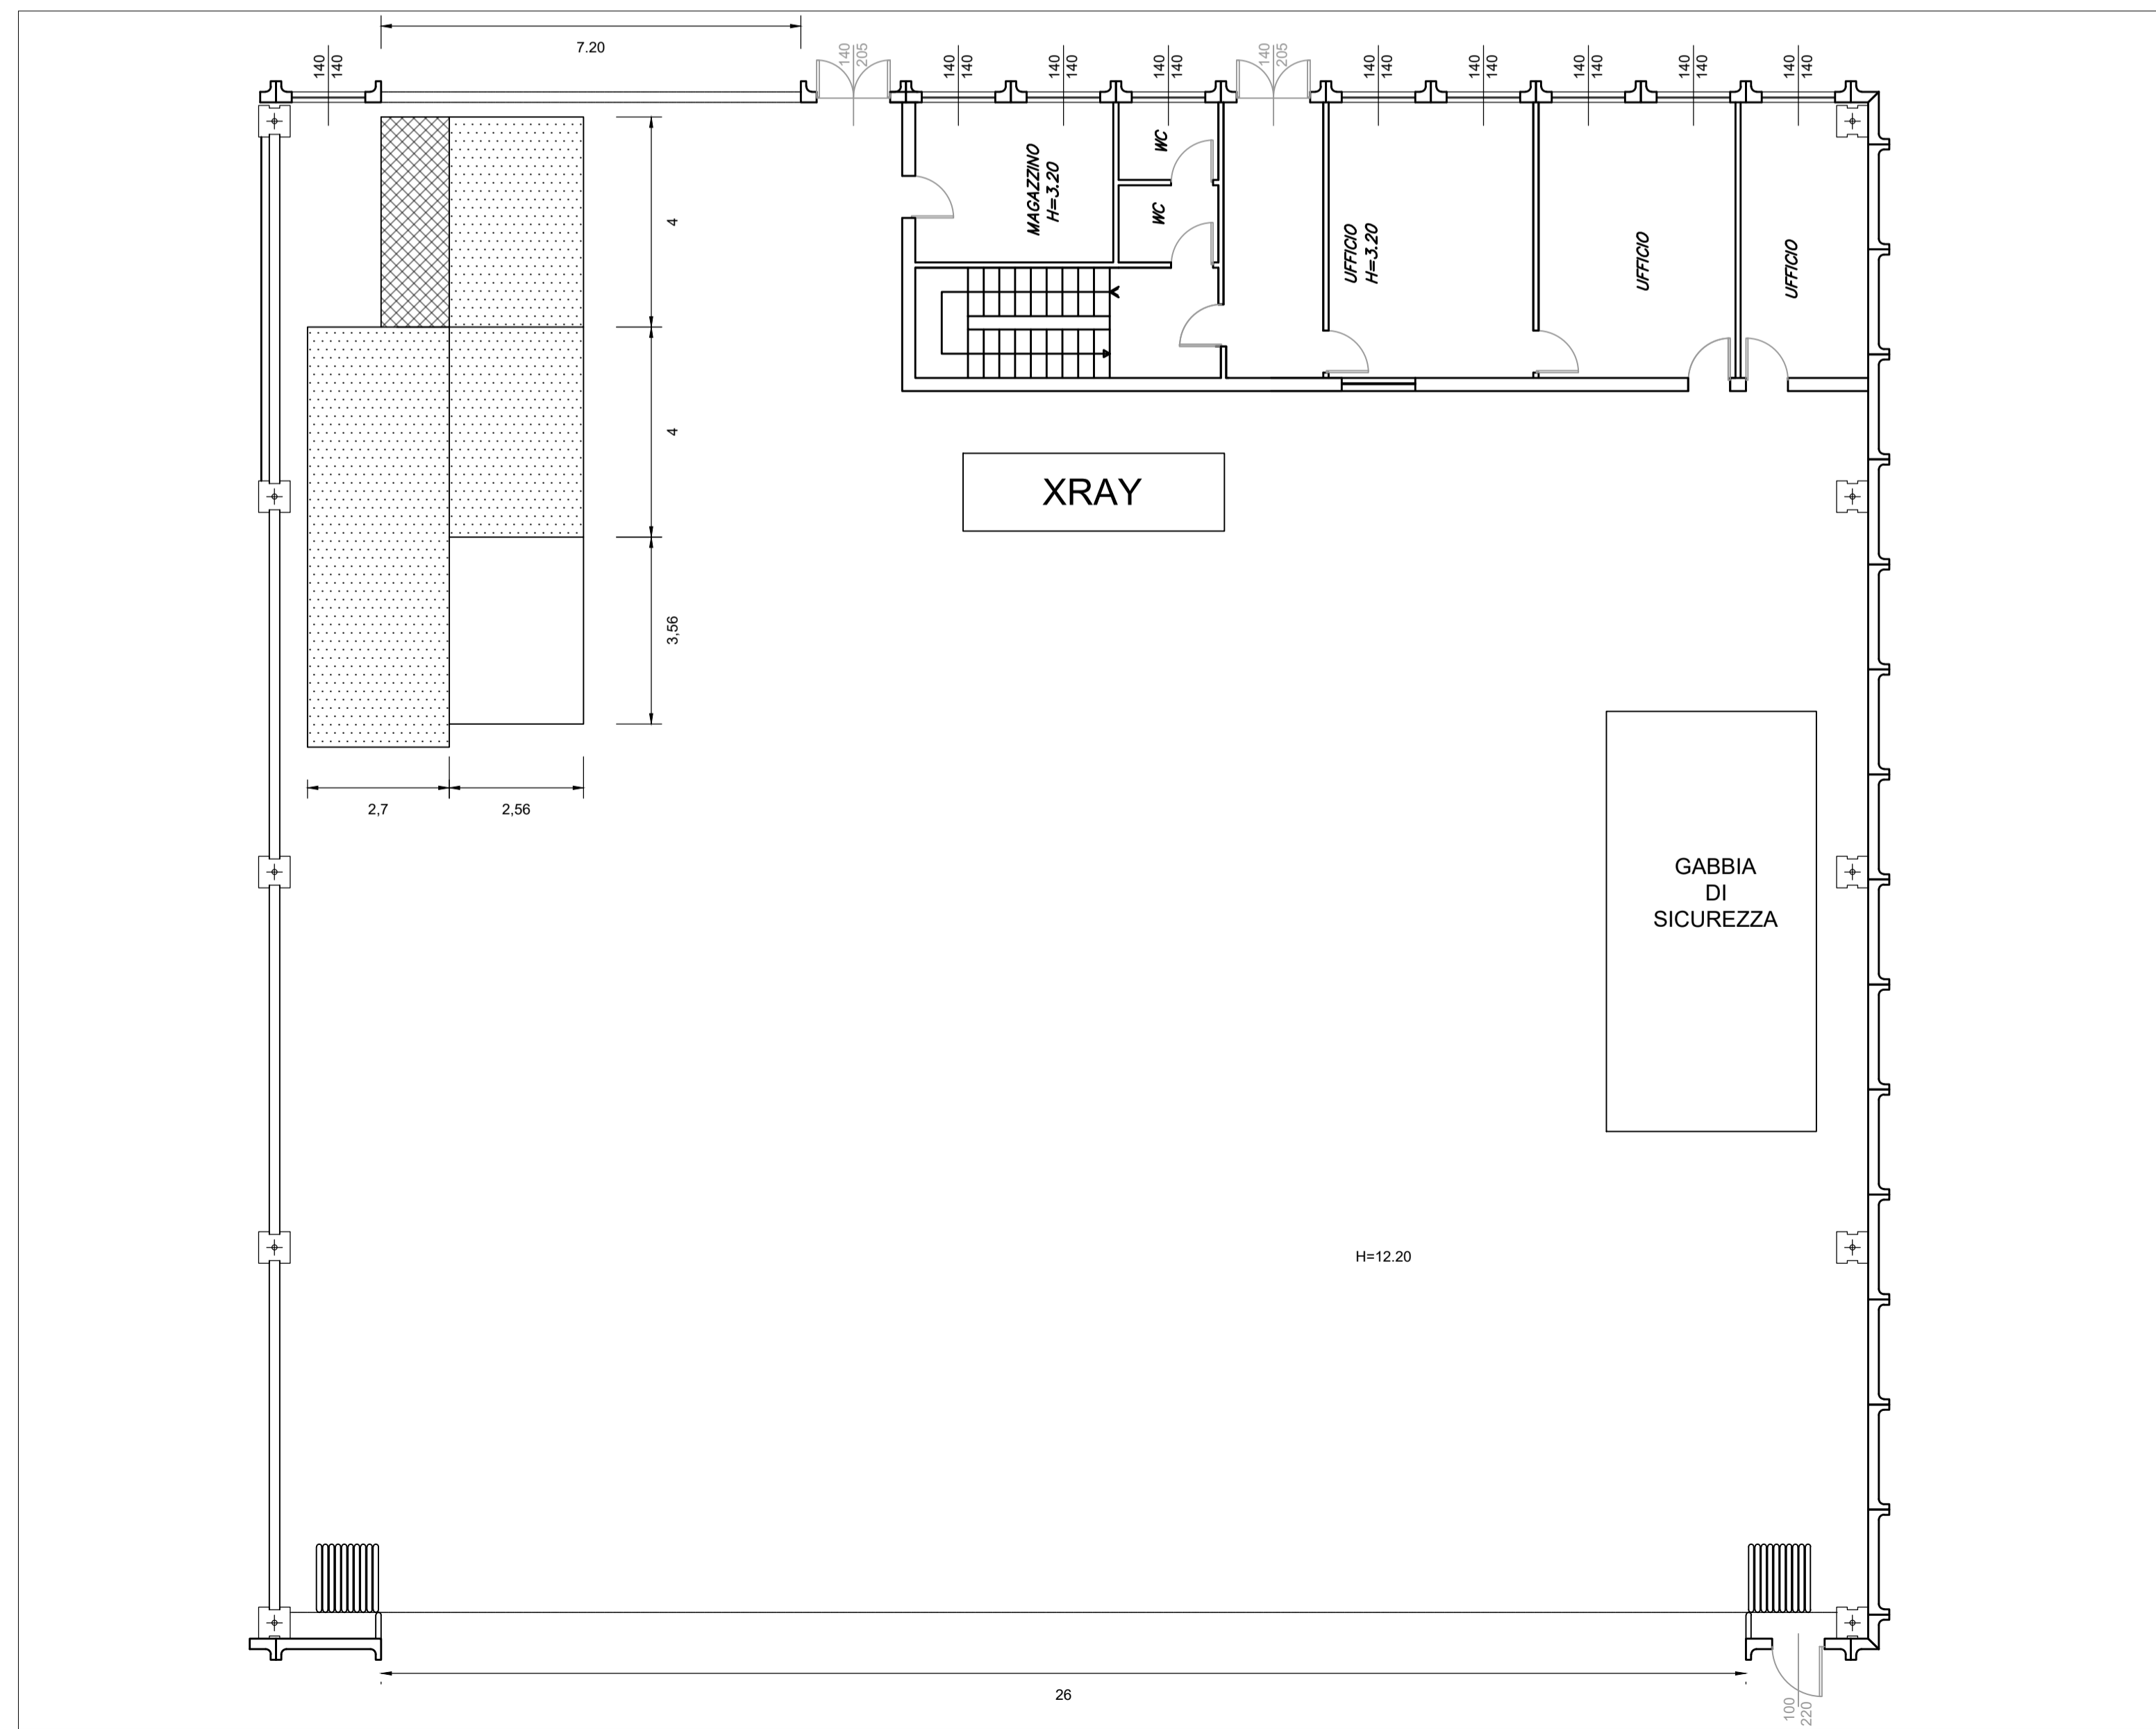

HANGAR - PIANO PRIMO, scala 1:100

